

PROJECT DESCRIPTION

EQUIPMENT LIST "A, B & C"

PHASING CHART

INTERSECTION OPERATION


CONTROLLER REQUIREMENTS

A. EQUIPMENT TO BE SUPPLIED BY THE SHA
NONE

B. EQUIPMENT TO BE FURNISHED AND/OR INSTALLED BY THE CONTRACTOR

ITEM NO.	DESCRIPTION	UNIT	QUANTITY
1001	MAINTENANCE OF TRAFFIC	EA	1
8023	REMOVE & DISPOSE OF EQUIPMENT (PER ASSIGNMENT)	EA	1

C. ALL MATERIALS TO BE REMOVED BY THE CONTRACTOR SHALL BECOME THE PROPERTY OF THE CONTRACTOR.

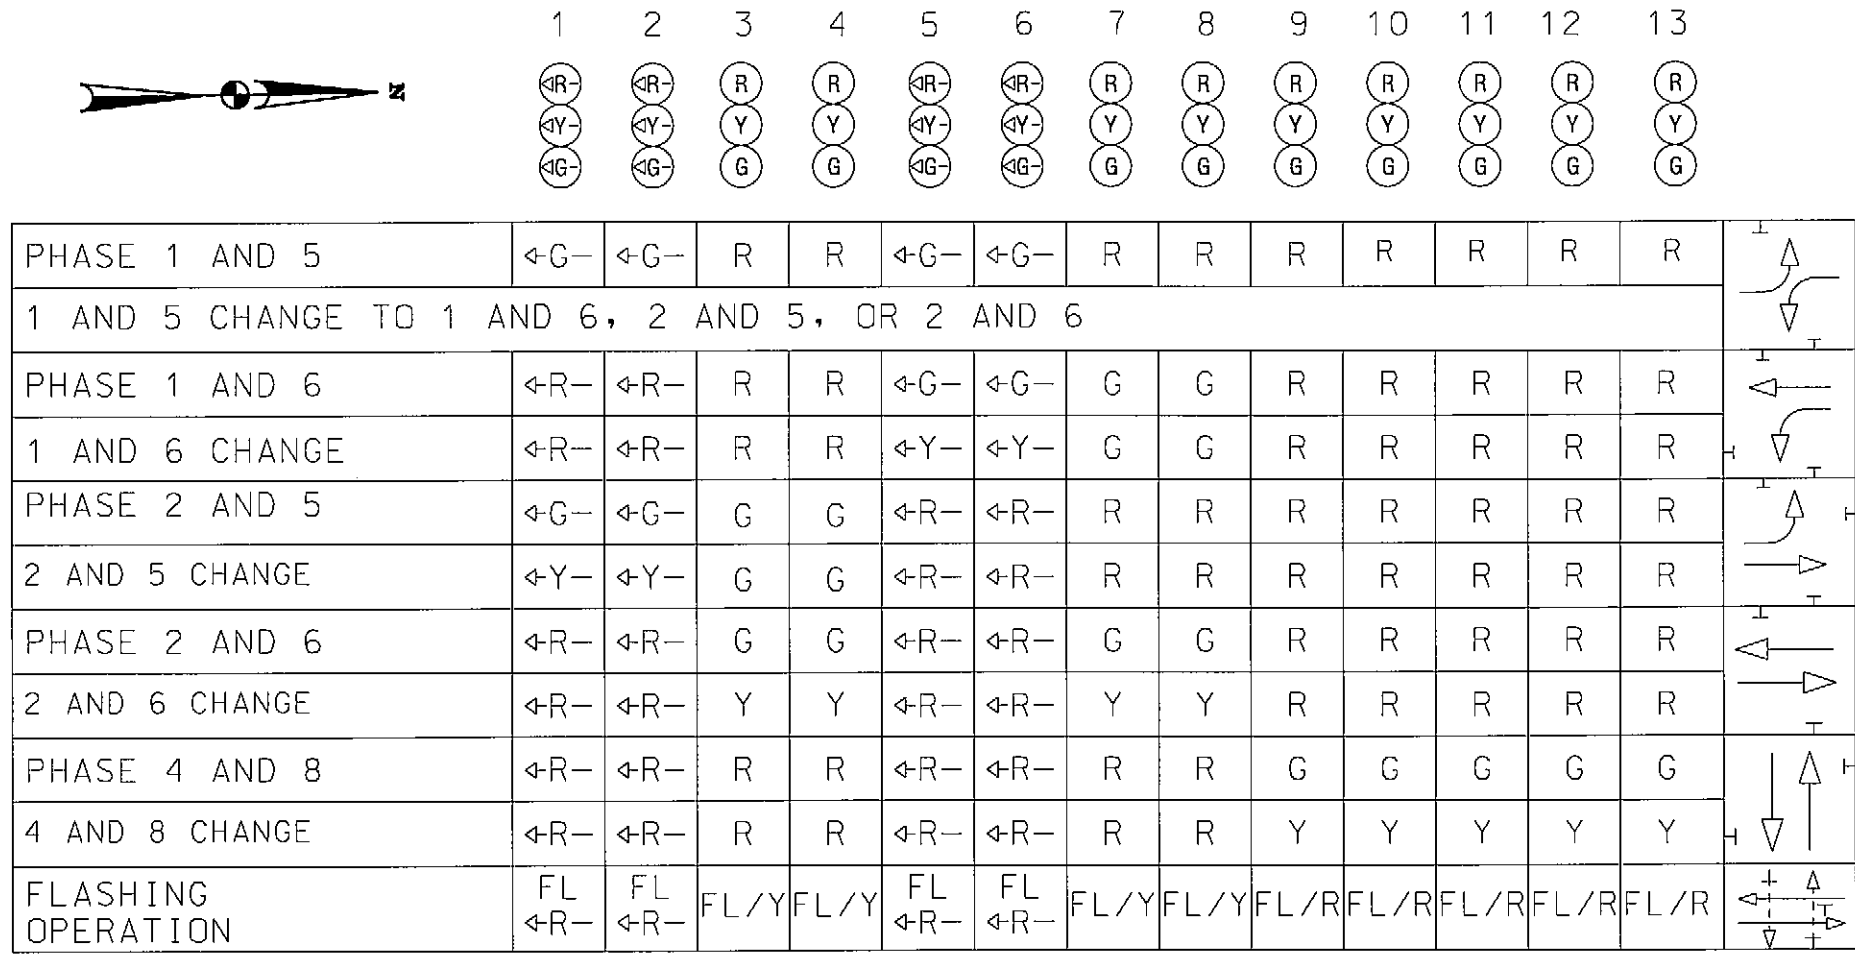

GENERAL NOTES

- ALL UNUSED CABLE SHALL BE REMOVED AND DISPOSED OF BY THE CONTRACTOR.
- THE CONTRACTOR SHALL CAP AND ABANDON CONDUITS FEEDING EXISTING SIGNAL EQUIPMENT THAT IS REMOVED.

CONTACT PERSONS FOR DISTRICT #6 ARE AS FOLLOWS:

MR. GEORGE SMALL
ASSISTANT DISTRICT ENGINEER-TRAFFIC
PHONE: (301) 729-8444

MR. DWAYNE BITTNER
ASSISTANT DISTRICT ENGINEER - MAINTENANCE
PHONE: (301) 729-8457

MR. STEPHEN BUCY
ASSISTANT DISTRICT ENGINEER - CONSTRUCTION
PHONE: (301) 729-8411

CONTACT PERSONS FOR OOTS ARE AS FOLLOWS:

MS. CORREN JOHNSON
DIVISION CHIEF,
TRAFFIC OPERATIONS
(410)787-7630

MR. ROBERT SNYDER
ASSISTANT DIVISION CHIEF,
TRAFFIC OPERATIONS
(410)787-7631

MR. ED RODENHIZER
CHIEF, SIGNAL OPERATIONS
(410)787-7650

MR. EUGENE BAILEY
CHIEF, SIGN OPERATIONS
(410)787-7676

TOD NO: XX650-28
SHA NO: AL410B52
MD 36 @ MD 743, MD 135 @ MD 36.
MD 658 @ Linda Way, US 220 @ MD 653

SHA

STATE OF MARYLAND
DEPARTMENT OF TRANSPORTATION
STATE HIGHWAY ADMINISTRATION
OFFICE OF TRAFFIC & SAFETY
TRAFFIC ENGINEERING DESIGN DIVISION

MD 658 (VOCKE RD) AT LINDA WAY
LAVALLE, MARYLAND

RK&K

Rummel, Klepper & Kahl, LLP
81 MOSHER STREET | BALTIMORE, MD 21217
Ph: (410) 728-2900 FAX: (410) 728-3160
www.rkk.com

Engineers Construction Managers Planners Scientists

REVISIONS		GENERAL INFORMATION SHEET			
		SCALE	NONE	DATE	MARCH 2013
		CONTRACT NO.	XX6505185		
		DESIGNED BY	GS	COUNTY	ALLEGANY
		DRAWN BY	GS	LOGMILE	01065800.14
		CHECKED BY	BJG	TIMS NO.	L651
		FAP NO.		TOD NO.	
		TS NO.	I760C-GI	DRAWING	SP-6 OF 8
		SHEET NO.	8	OF	10